


89 Limerick Lake Road
R. R. #2, GILMOUR, ON
K0L 1W0

Roads: 613-474-0060
Building: 613-474-2646

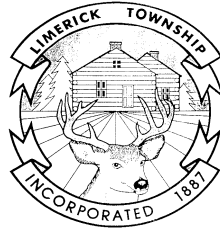

JENNIFER TRUMBLE,
Clerk-Treasurer
613-474-2863 (Phone)
613-474-0478 (Facsimile)
clerk@township.limerick.on.ca
www.township.limerick.on.ca

CORPORATION OF THE TOWNSHIP OF LIMERICK


PUBLIC NOTICE

TAKE NOTICE that the Corporation of the Township of Limerick proposes to enact a By-law to stop up and close and to lease or sell part of the shore road allowance along St. Ola Lake in front of Lot 9, Concession 2, , Township of Limerick, County of Hastings designated as Parts 1, 2 & 3 on Plan 21R24801. The subject portion of the shore road allowance is occupied by Sandra Ann Edwards. A copy of Reference Plan 21R24801 showing the portion of the shore road allowance under consideration may be inspected on application to the undersigned Clerk.

AND FURTHER TAKE NOTICE that the proposed By-Law will come before the said Council for consideration at its regular meeting at the Limerick Community Centre at 7645 Highway 620 on the **15th day of May, 2017 at the hour of 12:30 p.m.** in the afternoon. At that time, Council will hear in person or by their counsel, solicitor or agent, any person who claims that his plans will be prejudicially affected and who applies to be heard.

DATED the 19th day of April, 2017.

JENNIFER TRUMBLE, CLERK
Township of Limerick
89 Limerick Lake Road,
R.R.#2
Gilmour, ON
K0L 1W0

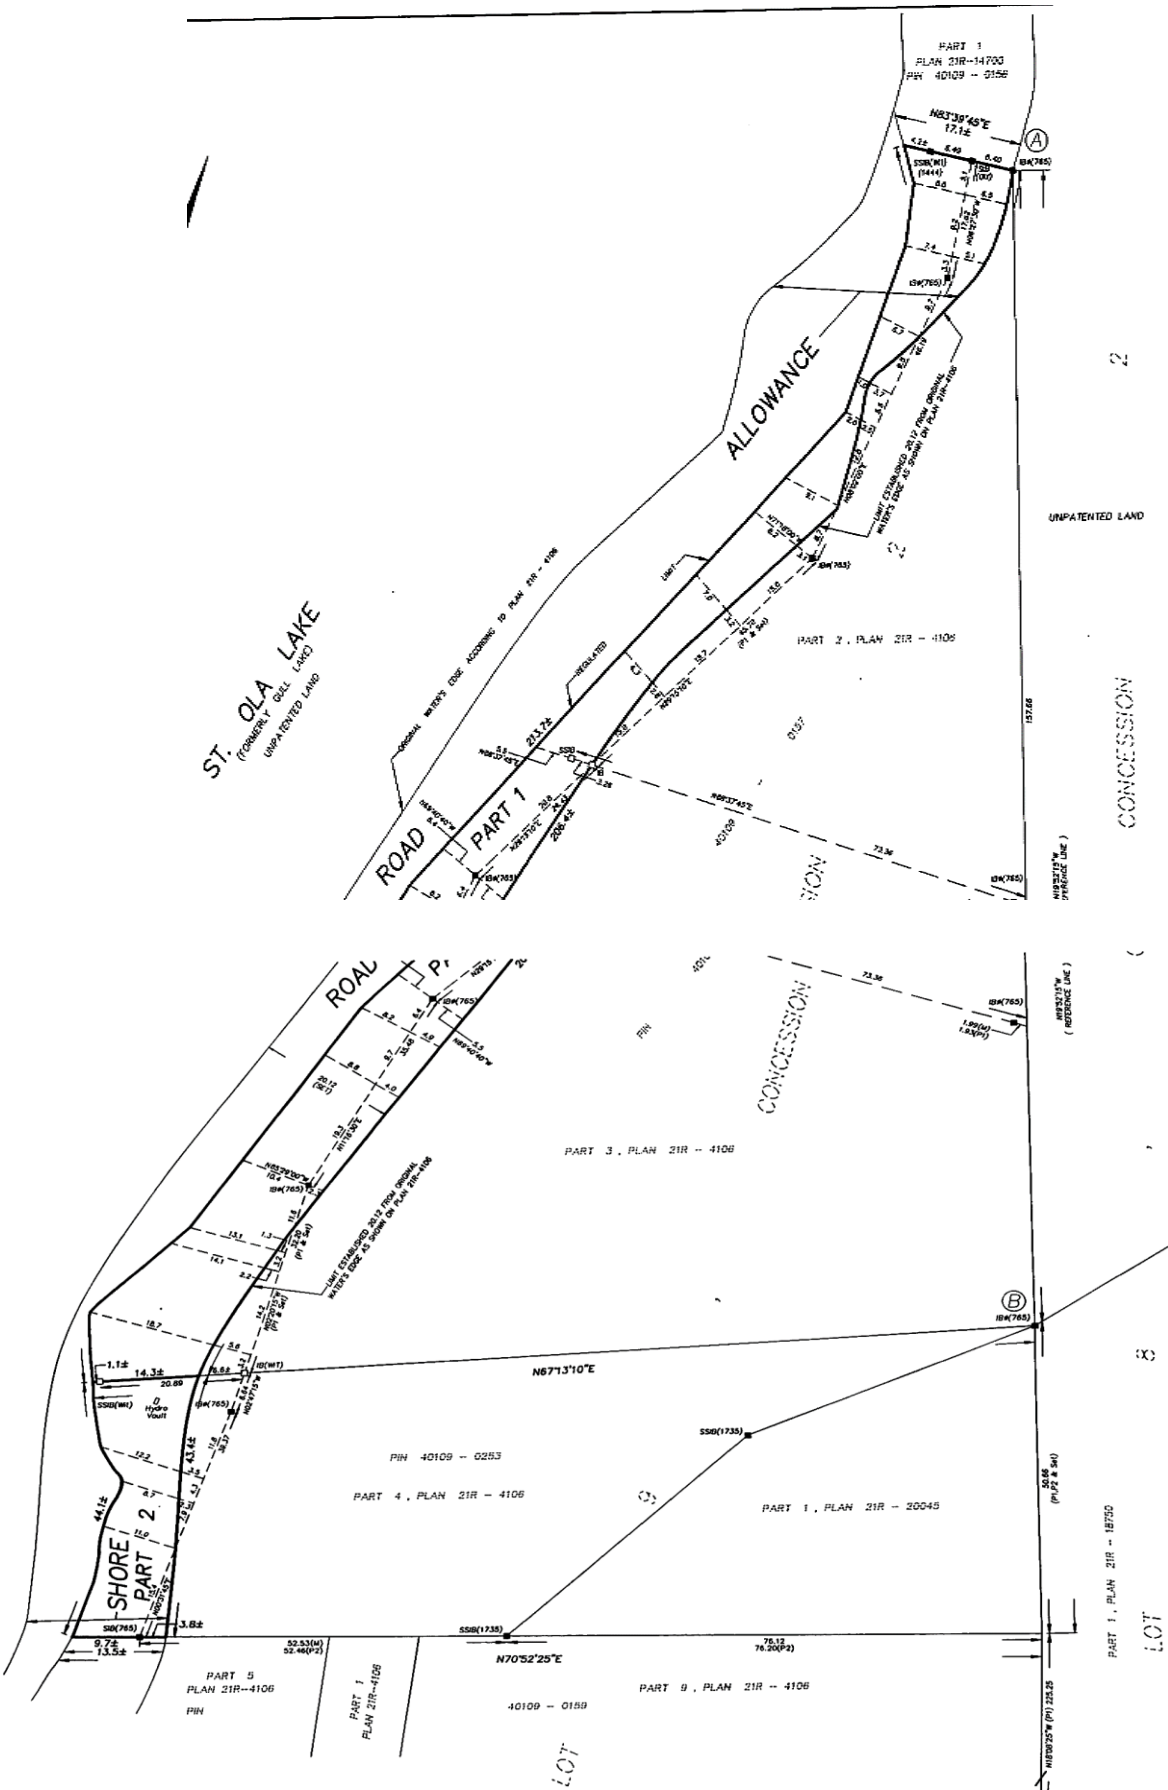

I REQUIRE THIS PLAN TO BE DEPOSITED UNDER THE LAND TITLES ACT.

PLAN 21R
RECEIVED AND DEPOSITED

DATE November 2, 2015

DATE

KERRY BOEHE
ONTARIO LAND SURVEYOR

REPRESENTATIVE OF
LAND REGISTRAR F
LAND TITLES DIV
OF HASTINGS (N)

SCHEDULE			
PART	LOT	CONCESSION	PN
1	Part of Shore Road Allowance Along St. Ola Lake	No PN	2
2	In Front of Lot 9, Concession 2	Assigned	2

PLAN OF SURVEY OF ROAD ALLOWANCE ALONG ST. OLA LAKE IN FRONT OF LOT 9, CONCESSION 2 TOWNSHIP OF LIMERICK COUNTY OF HASTINGS

SCALE 1 : 500 METRES

0 2 4 6 8 10 20

IVAN B. WALLACE O.L.S. LTD.

LEGEND

- denotes Survey Monument Found
- denotes Survey Monument Set
- SSIB denotes Short Standard Iron Bar
- SB denotes Standard Iron Bar
- IB denotes Iron Bar
- PB denotes Plastic Bar
- CC denotes Cut Cross
- denotes Round
- WOT denotes Witness
- M denotes Measured
- PI denotes Plan 21R-4106